


# ST. CROIX AT SILVER SHELLS, a condominium

## Browse St. Croix Condos

**NOTE:**

ASSIGNED PARKING SPACES ARE LIMITED COMMON ELEMENTS.  
REFER TO SHEET 6 FOR INDIVIDUAL CABANA UNIT PLANS (DESIGNATED AS C-1 THRU C-16).

ST. CROIX BOUNDARY AS SHOWN AND WRITTEN RUNS AROUND WALL INDICATED ON ARCHITECTURAL PLANS EXCEPT WHERE SHOWN AS 0.33'-OFF-SET.

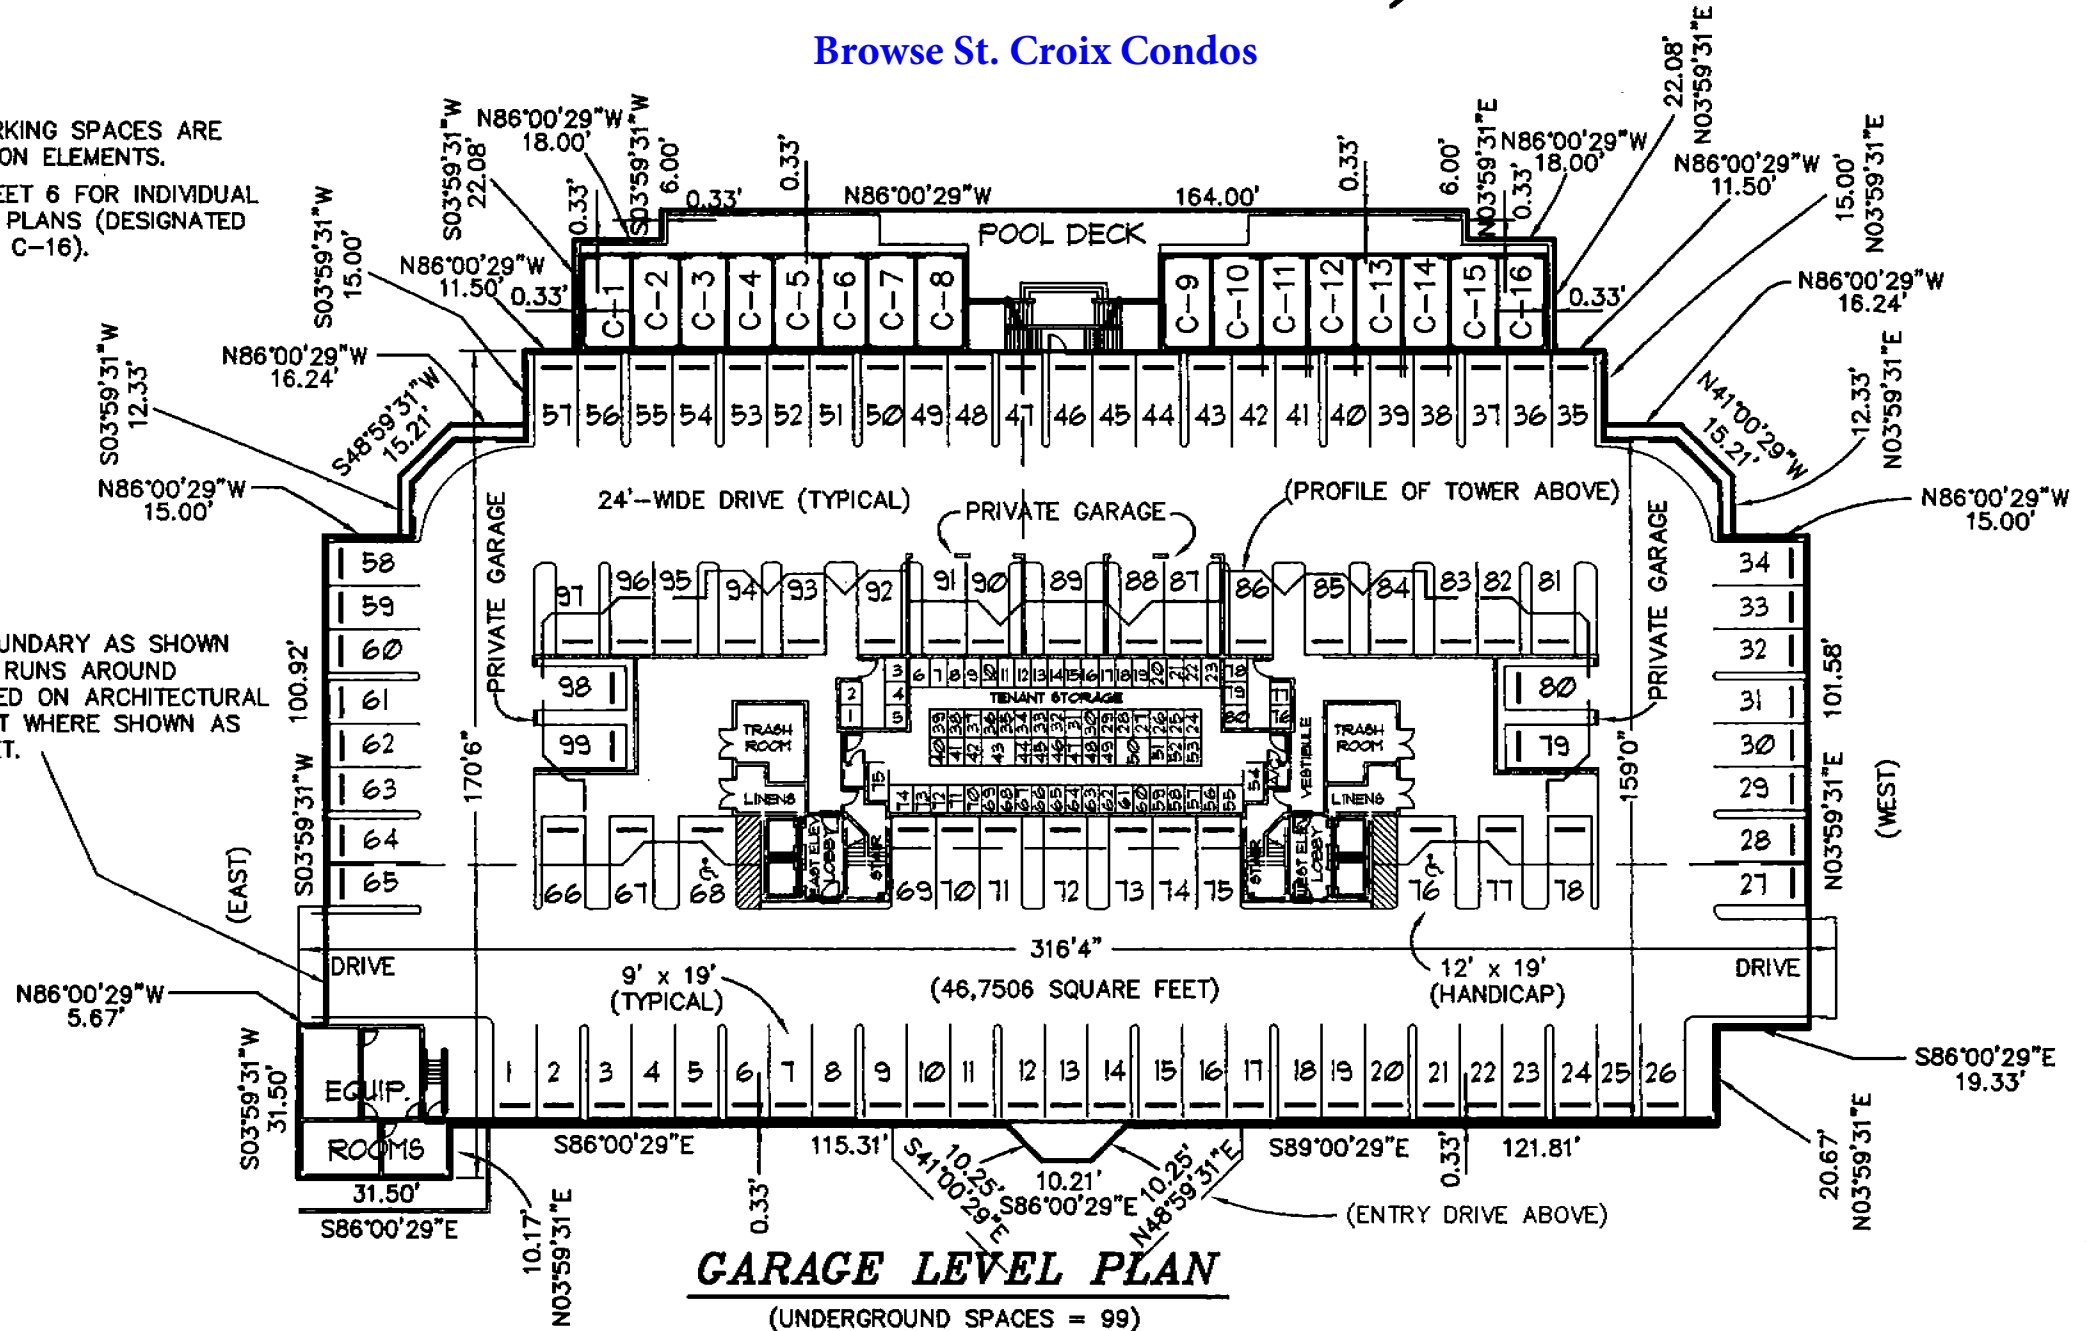

### GARAGE LEVEL PLAN

(UNDERGROUND SPACES = 99)

PLANS FROM: ROBERT M. SWEDROE, ARCHITECTS/PLANNERS  
1111 Lincoln Road, Suite 300 Miami Beach, FL 33139  
Phone: (305) 673-6002