
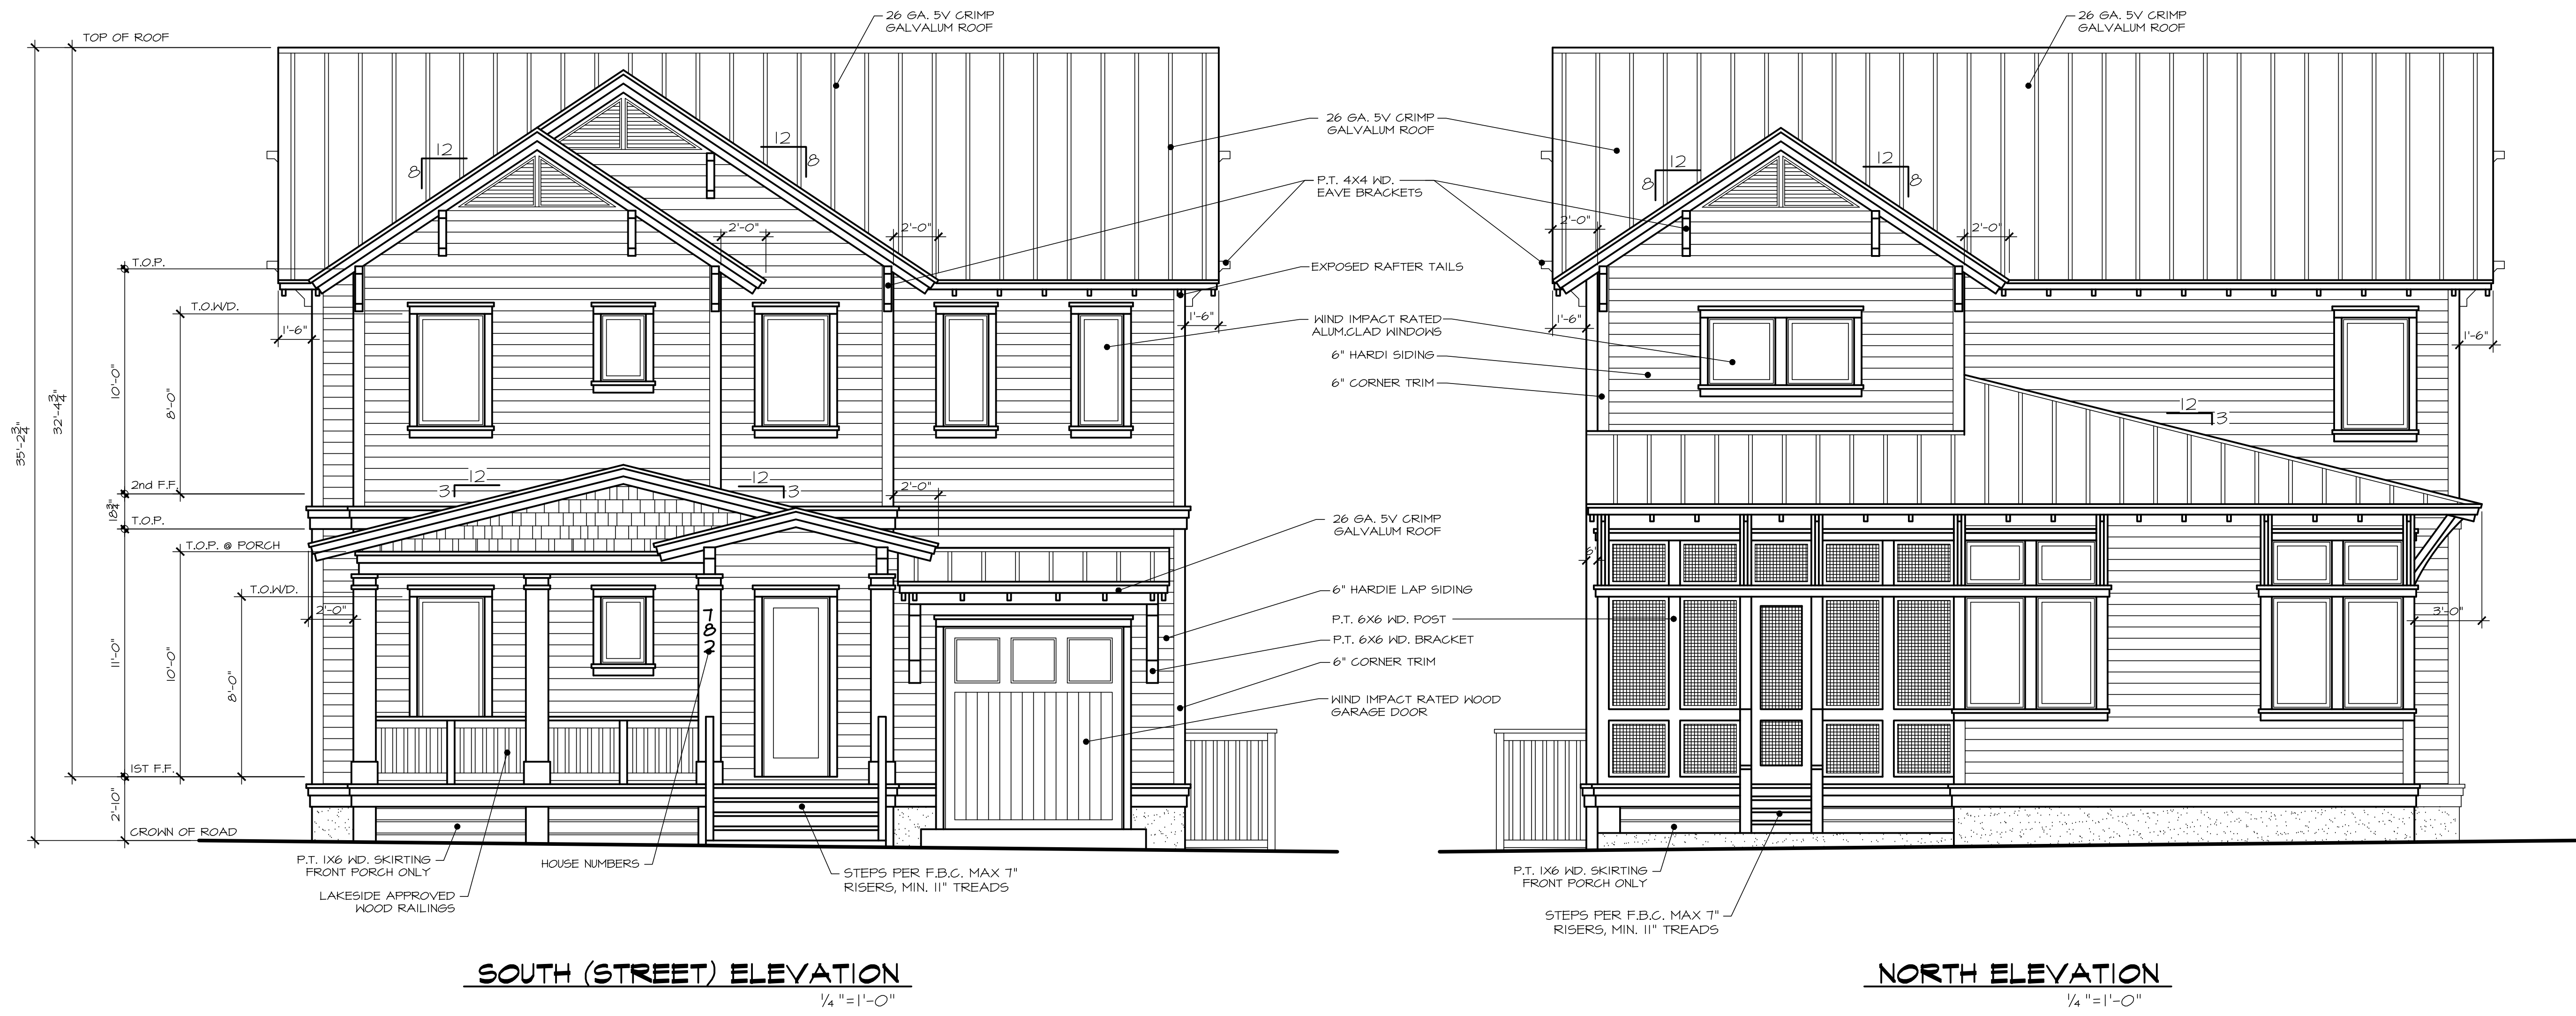


Tyler R. Doin—Architect  
 FL# AR92117  
 325 West Shore Drive  
 Inlet Beach, Florida  
 32461  
 (850) 231-9066  
 fax (866) 786-5697

LOT 71—LAKESIDE AT BLUE MOUNTAIN BEACH  
 WALTON COUNTY, FLORIDA

PROJECT #	18-104	SHEET #	A-3
DATE	7-23-18	OF	3 OF 4
REVISIONS			

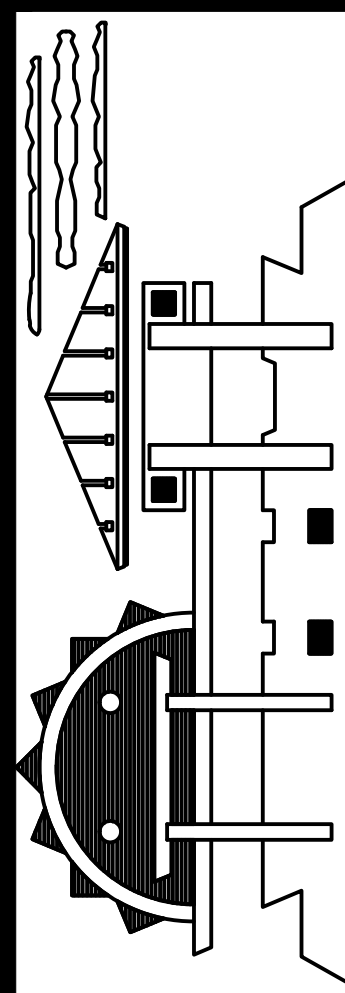

- NOTES:**
- EXTERIOR SIDING TO BE 8" LAP (1st FLOOR) & 4" LAP (2nd FLOOR).
  - ALL EXPOSED FASTENERS TO BE STAINLESS STEEL.
  - DOOR & WINDOWS TO BE WIND/IMPACT RATED UNITS.